



Buidling GA Section No.1  
1 : 200

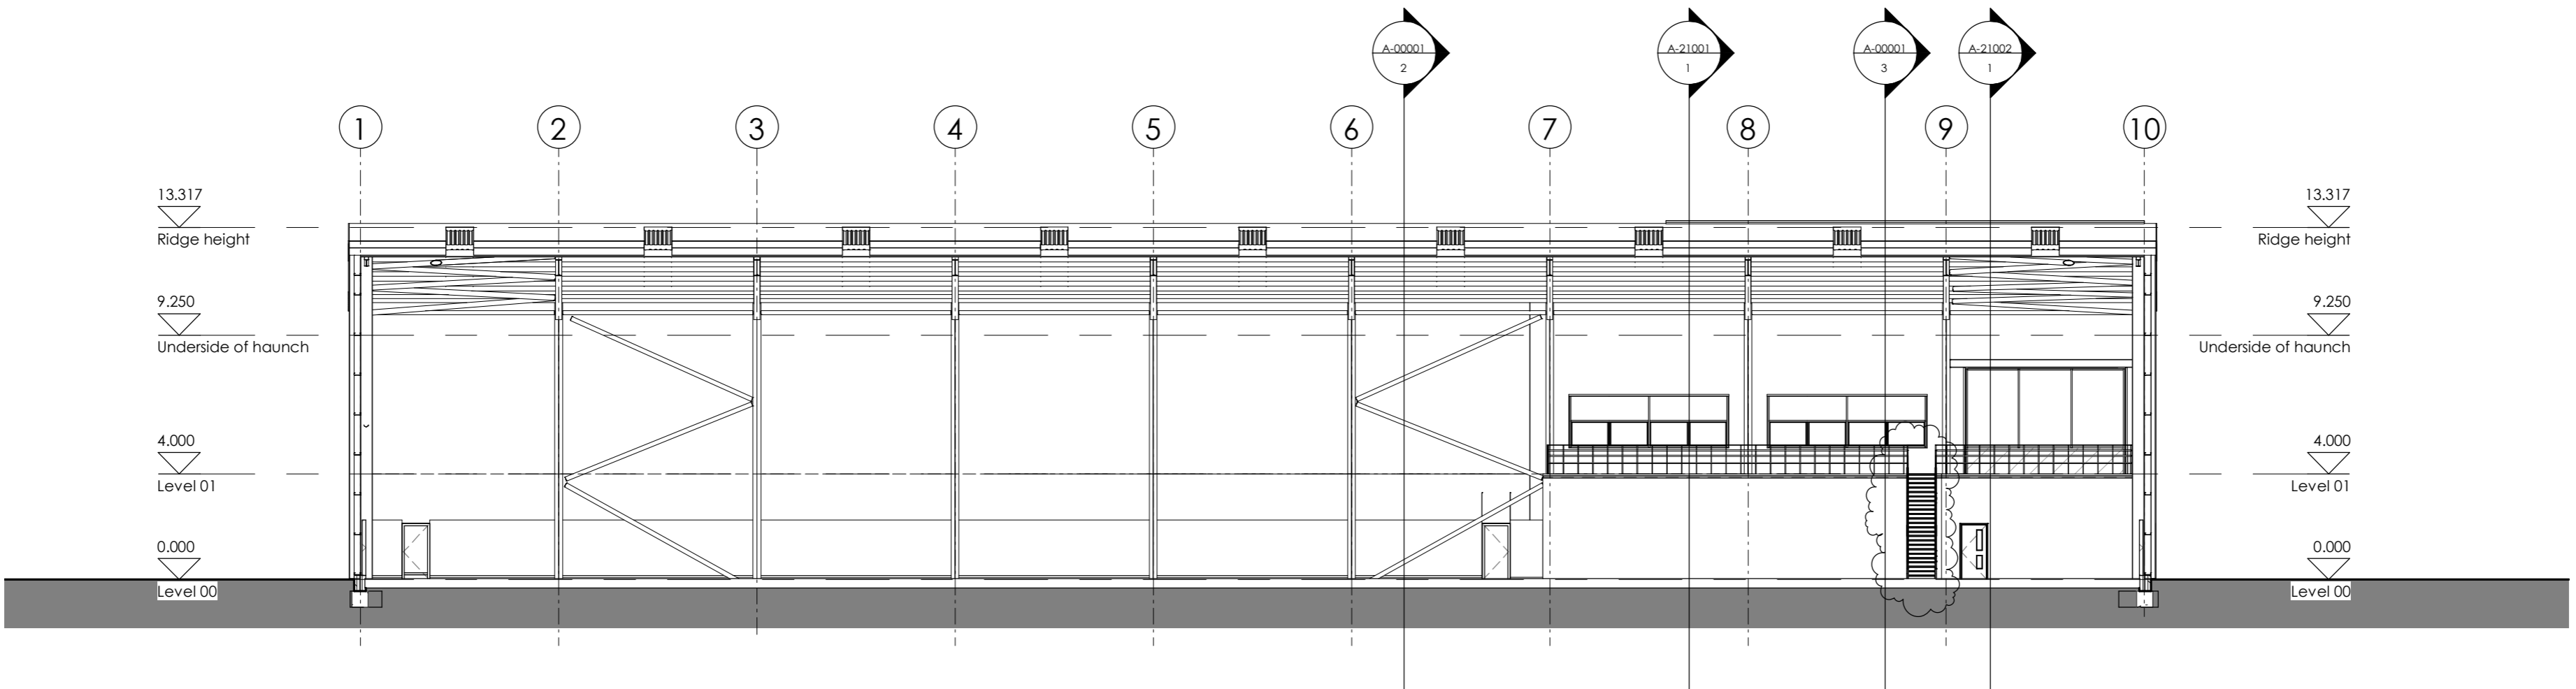

Buidling GA Section No.2  
1 : 200

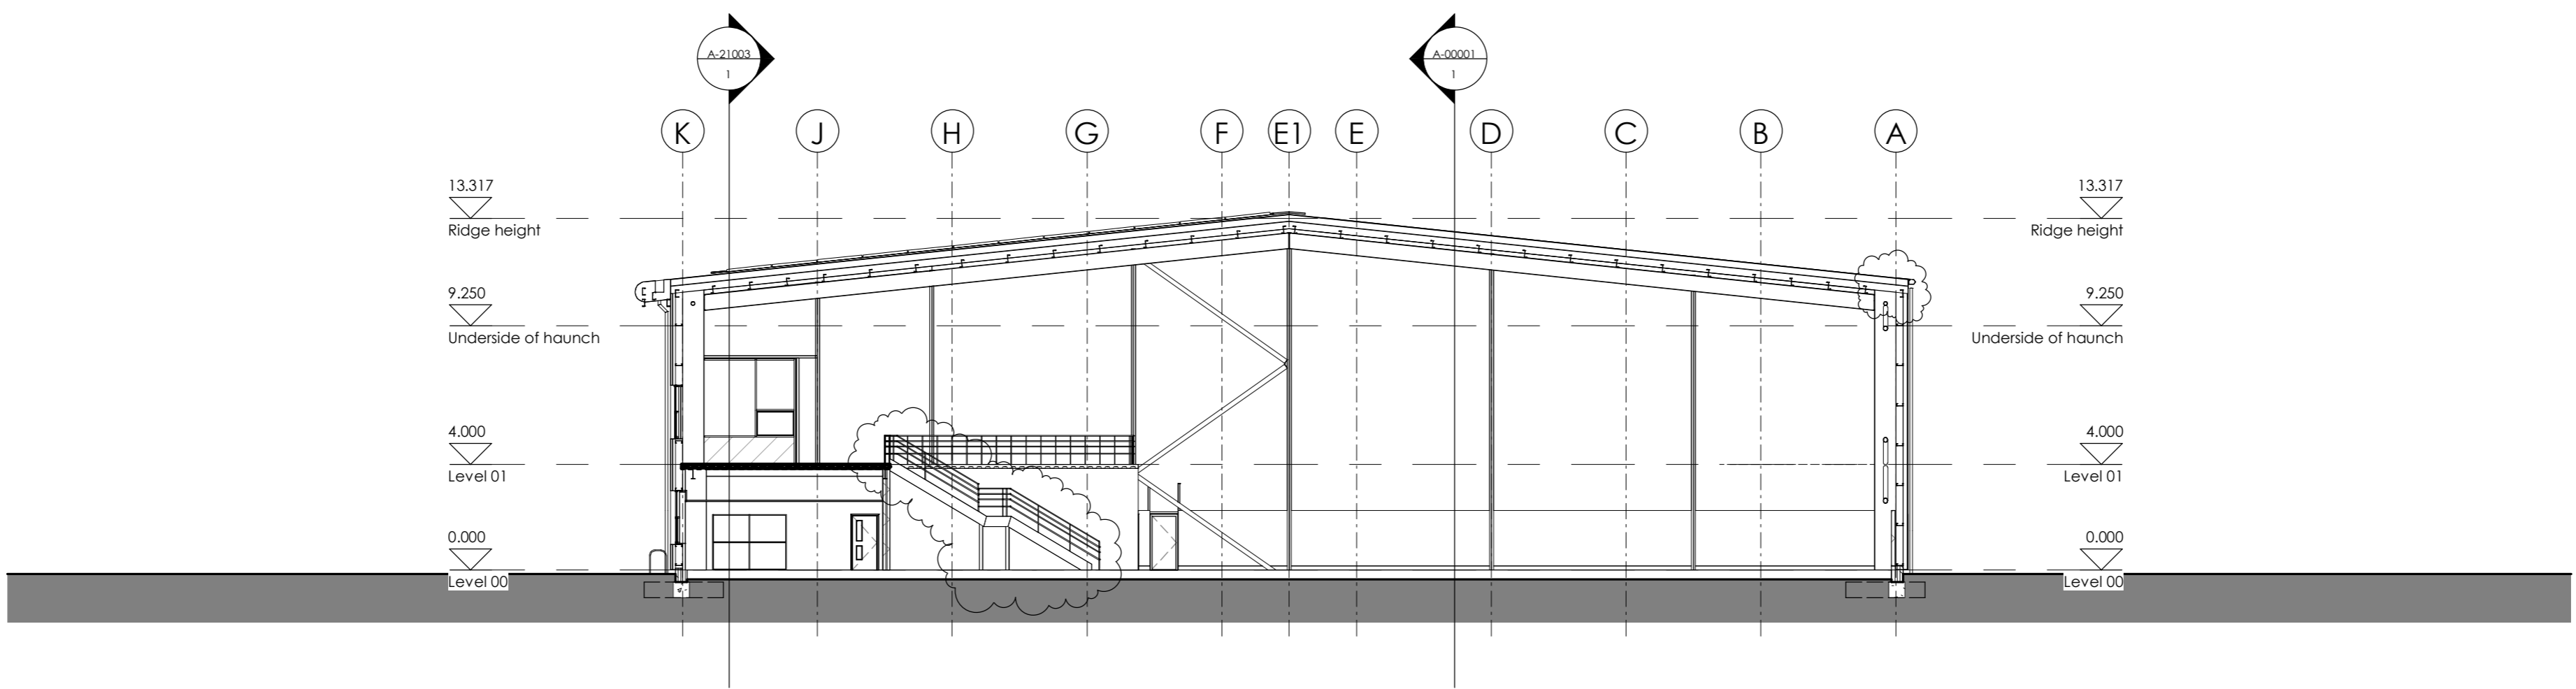

Buidling GA Section No.3  
1 : 200



Do not scale this drawing  
Do not derive dimensions from digital media

Rev	Date	Revision Notes	Drawn By	Checked By	Rev	Date	Revision Notes	Drawn By	Checked By	Drawing Status	Submittal	Drawing No.	Rev
		<b>TENDER ISSUE 19.08.21</b>								CONSTRUCTION		3533-FBA-00-XX-DR-A-00001	C1
C1	23.08.22	STAIRCASE SIMPLIFIED, VE: PVS REDUCED TO 25% AND MOVED OVER OFFICE AREA	DW	SMC						Job Title: EIGHTH AVENUE EAST	Job No: 3533	© Drawing & Design Copyright of:	
		<b>CONSTRUCTION ISSUE 23.08.22</b>								Drawing Title: GA Sections		<b>FAULKNERBROWNS ARCHITECTS</b>	
										Date: 2021 AUG	Scale: 1 : 200	Drawn By: DW	Checked By: SMC
												<b>FAULKNERBROWNS ARCHITECTS</b>	FaulknerBrowns LLP Deason House Northumbrian Way Kingsworth Newcastle upon Tyne NE12 6JW T+440191 268307 F+440191 2478132